


RZUT DACHU  
SKALA 1:50

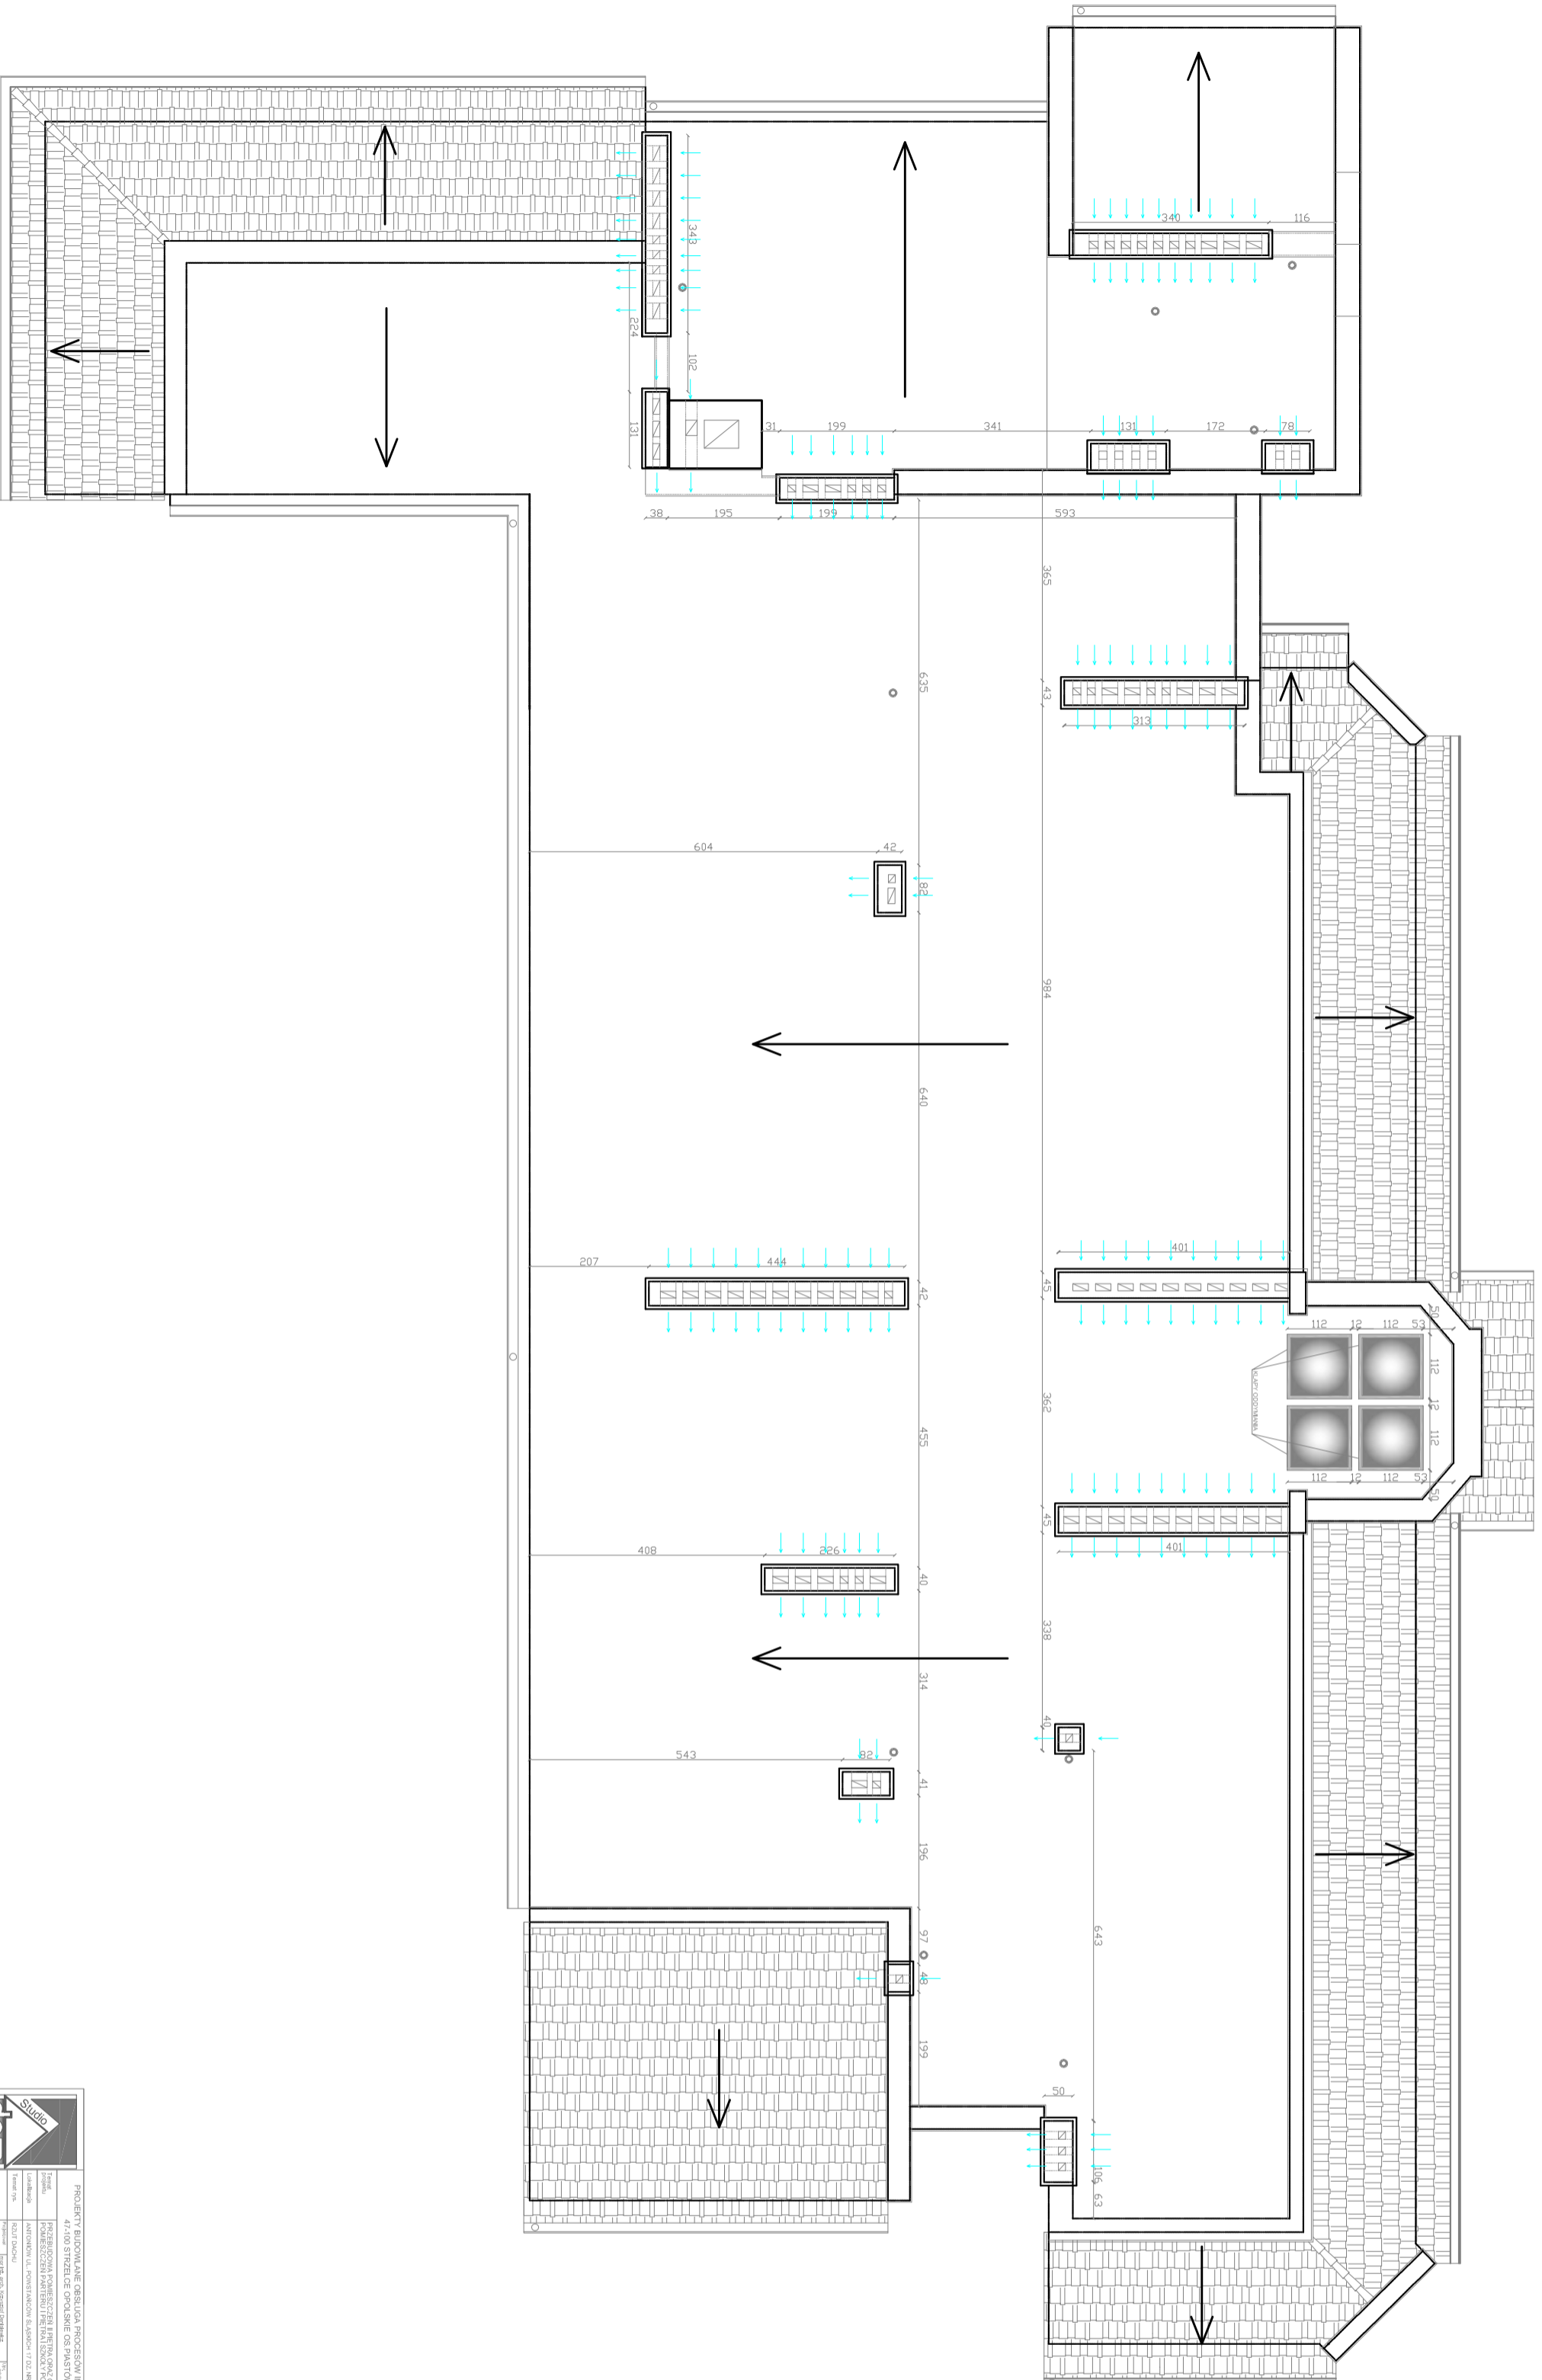

PROJEKT BUDOWLANY DEKLARACJA PRZEKAZANA INSTYTUCYJONALNIE 4.08.2024 RZUT DACHU ORAZ PLANY WZGLĘDNE	1:50 A. 4
AUTOR PROJEKTU ARCH. ANNA KOSCIUSZKA	DATA 2024
WYKONAWCA ARCH. ANNA KOSCIUSZKA	DATA 2024
OPINIOUJĄCY ARCH. ANNA KOSCIUSZKA	DATA 2024
INWESTOR OSOBY FIZYCZNE	DATA 2024
ADRES UL. ...	DATA 2024
TEMAT ...	DATA 2024
Lp. poz.	Data
1.	2024
2.	2024
