


ANTONIÓW

odcinek drogi
do przebudowy

1: 1000

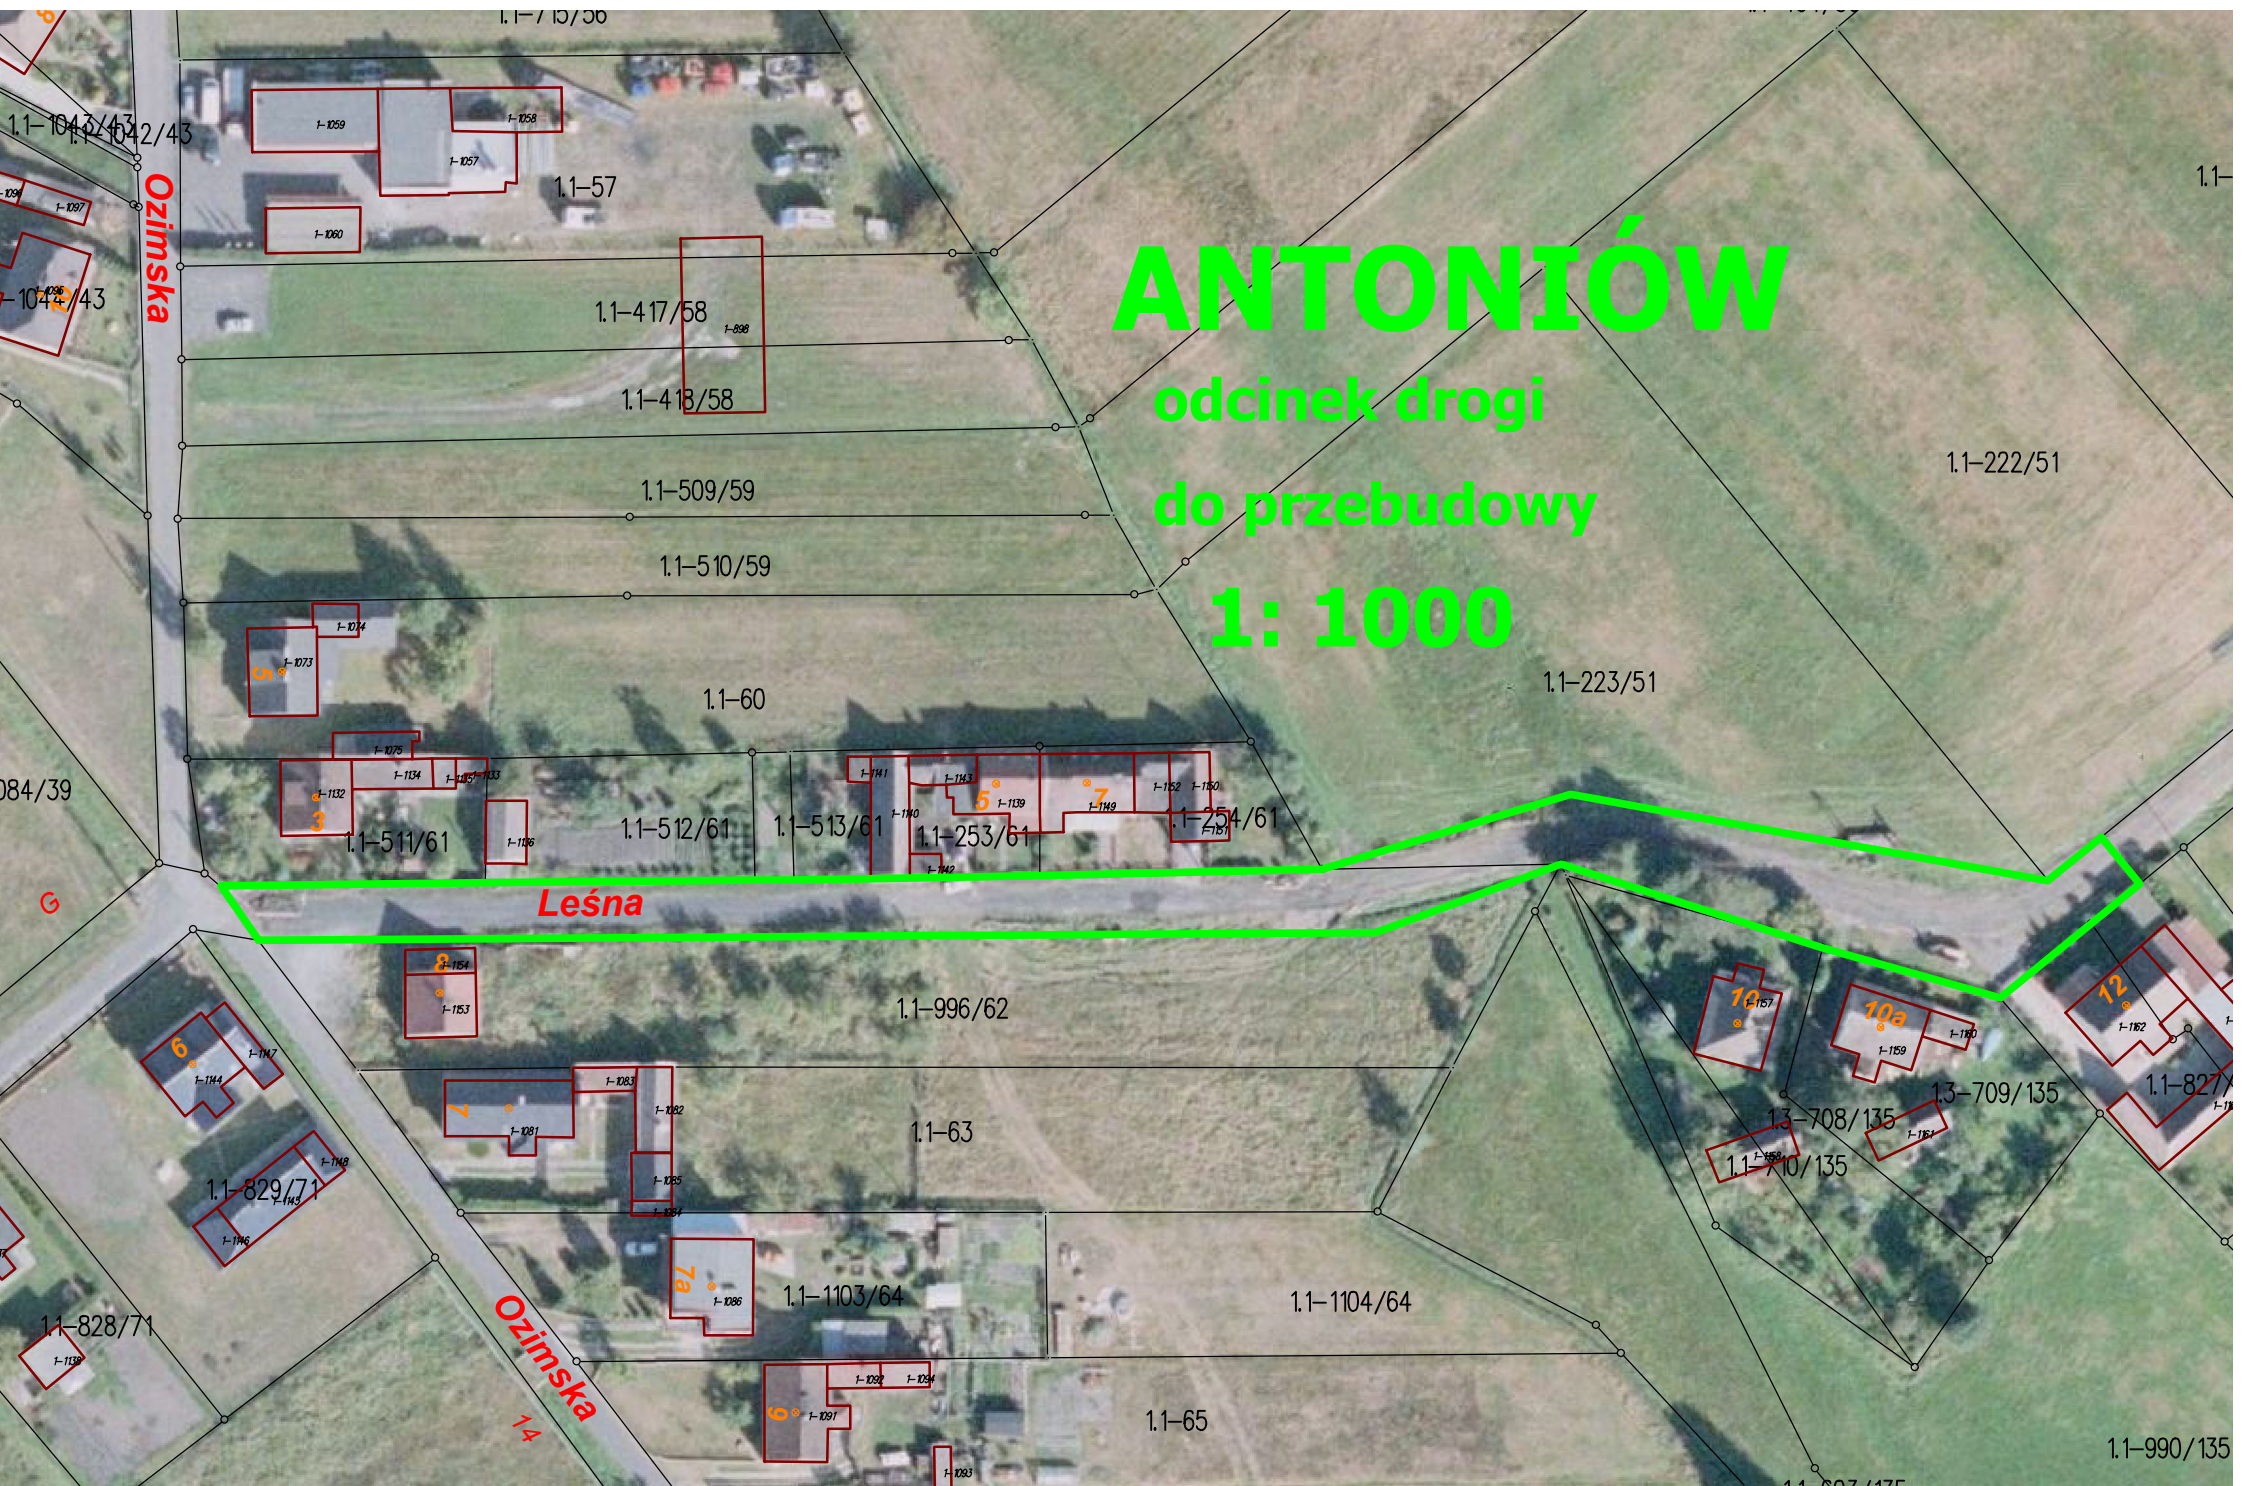

Ozimska

Leśna

Ozimska

1.1-1042/43

1.1-1042/43

084/39

1.1-828/71

1.1-57

1.1-417/58

1.1-418/58

1.1-509/59

1.1-510/59

1.1-60

1.1-511/61

1.1-512/61

1.1-513/61

1.1-253/61

1.1-254/61

1.1-996/62

1.1-63

1.1-1103/64

1.1-1104/64

1.1-65

1.1-222/51

1.1-223/51

1.1-708/135

1.1-710/135

1.3-709/135

1.1-990/135

1-1059

1-1057

1-1059

1-1058

1-1057

1-1060

1-1073

1-1074

1-1076

1-1134

1-1135

1-1133

1-1132

1-1126

1-1141

1-1143

1-1139

1-1189

1-1152

1-1150

1-1154

1-1153

1-1147

1-1144

1-1148

1-1143

1-1146

1-1083

1-1081

1-1082

1-1085

1-1084

1-1086

1-1088

1-1084

1-1091

1-1093

1-1157

1-1150

1-1159

1-1158

1-1164

1-1162

1-1182

1-1181

8

G

G

14

1.1-