


TARAS

wejsie na taras

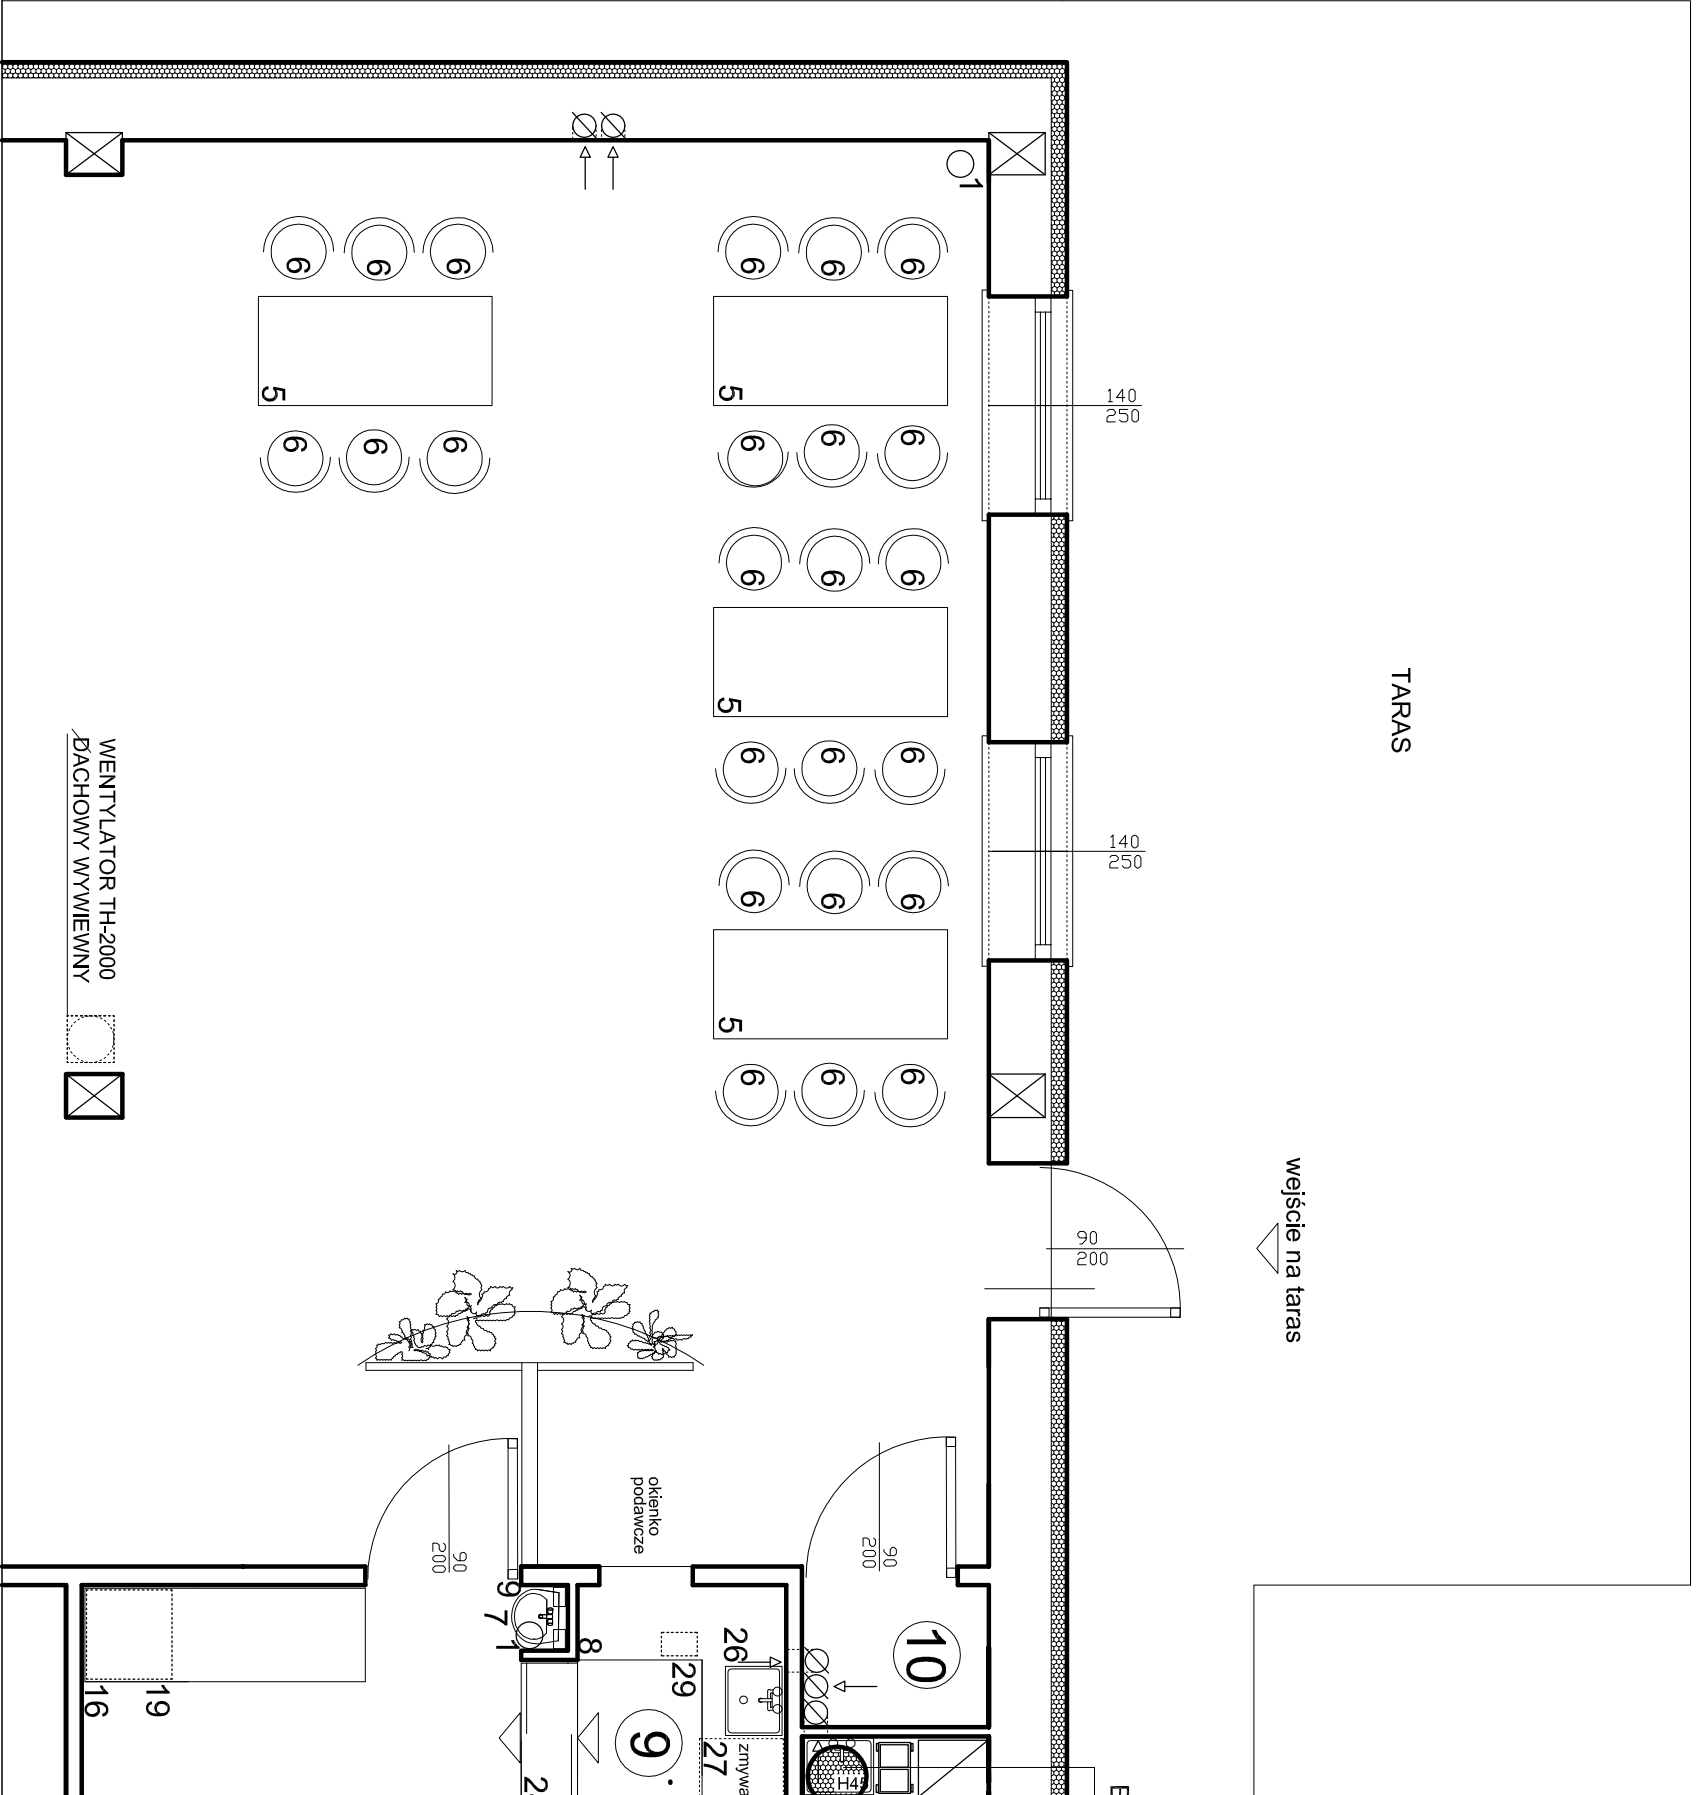

WENTYLATOR TH-2000
DACHOWY WYWIEWNY



16
19

okienko
podawcza

2

9

26

zmywarka

27

29

10

90
200

O1

90
200

140
250

140
250

